


**The Home Depot**  
102K Concept Elevations  
Four Corner Design




Copyright WD Partners HPP/2005/4-11/05

# DESIGN DEVELOPMENT FLOOR PLAN

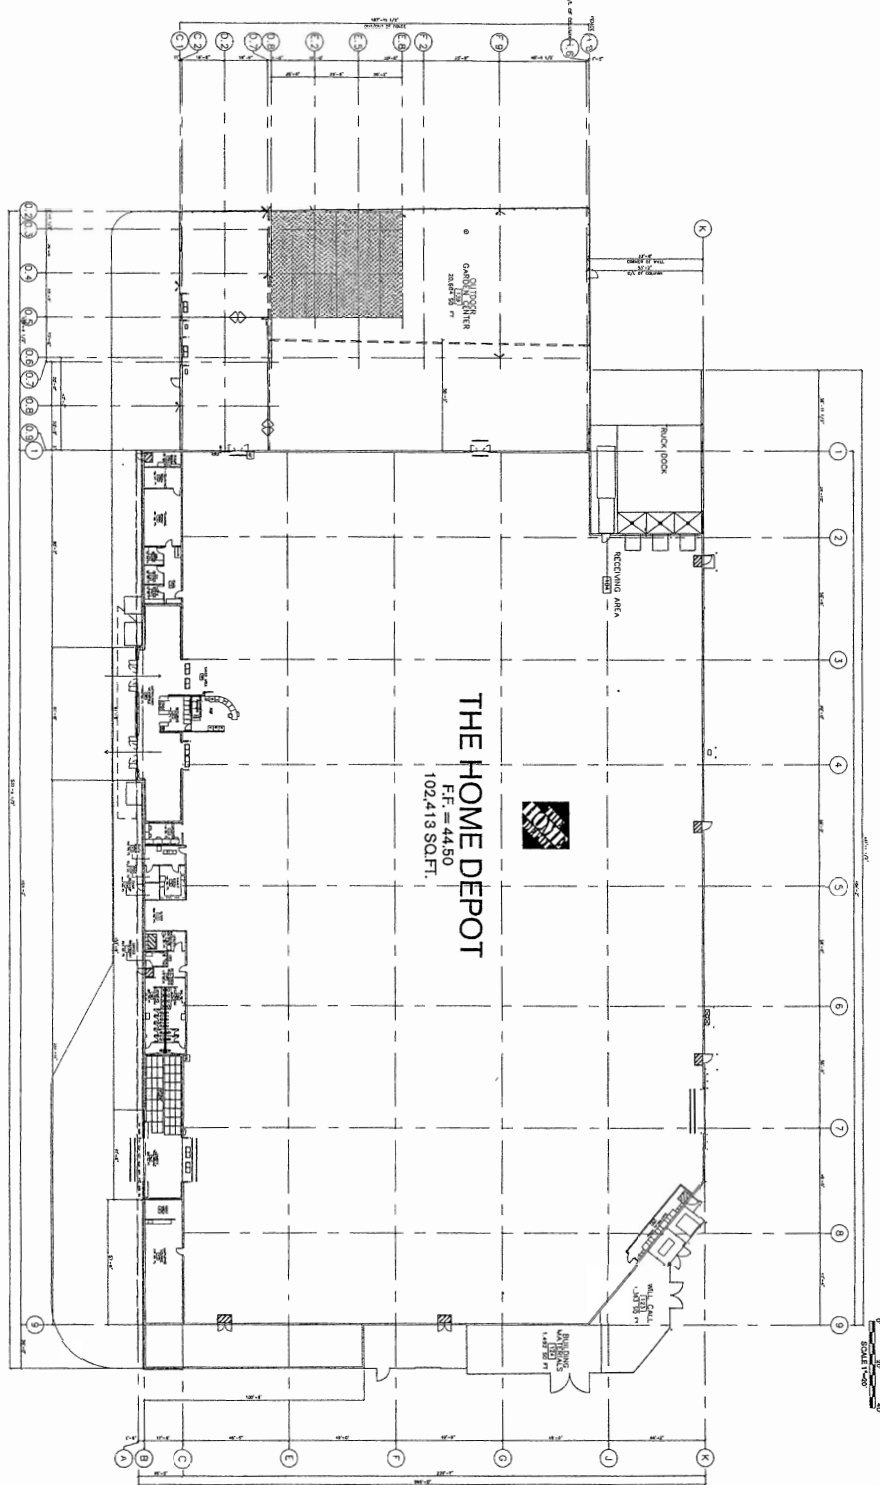

**THE HOME DEPOT**  
 FF = 44.50  
 102,413 SQ.FT.

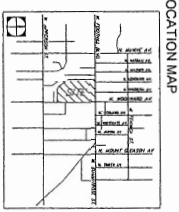

**PROJECT INFORMATION**


**SCOTT A. MOMMER CONSULTING**  
 LAND DEVELOPMENT SERVICES  
 10000 WILSON AVENUE, SUITE 100  
 SUNLAND, CA 91069  
 TEL: 626-257-7700 FAX: 626-257-7701  
 WWW.SAMOMMER.COM

**LOCATION MAP**

**ZONING CLASSIFICATION:** (C)2.1 V & (C)2.1 V1  
**PROPERTY ZONING:**

**ISSUING AGENCY:** 112285  
**DATE:**

**SITE ADDRESS:** SCOTT MOMMER  
**DESIGN DEVELOPMENT CONDUCTOR:** SCOTT MOMMER  
**DETAILED BY:** SCOTT MOMMER  
**SCALE:** 1" = 30'-0"  
**PROJECT NUMBER:** 840224  
**HOME DEPOT SITE ID NUMBER:** CH # 0002  
**890 FOOTHILL BLVD**  
**SUNLAND, CA**

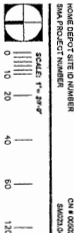

**CA-SAM-R**  
 8 OF 8